

EXISTING PERMANENT BLDGS.


BLDG. NO.	NAME	ARCHITECT	DATE	COST
1	SUZZALLO LIBRARY	DEBB & GOULD	1919	1,200,000
2	PHILOSOPHY HALL	DEBB & GOULD	1920	880,000
3	COMMERCE HALL	DEBB & GOULD	1917	203,000
4	DENNY HALL	C.W. SAUNDERS	1895	150,000
5	HOME ECONOMICS	DEBB & GOULD	1915	181,000
6	EDUCATION HALL	DEBB & GOULD	1922	493,000
7	CONDON HALL	DR. ALBERTSON	1932	376,000
8	OBSERVATORY	C.W. SAUNDERS	1895	5,000
9	WOMEN'S GYMNASIUM	DEBB & GOULD	1921	312,000
10	PARRINGTON HALL	JOHN GRAHAM	1921	184,000
11	MENNY HALL	HOWARD-GALLOWAY	1907	181,000
12	HENRY GALLERY	DEBB & GOULD	1927	100,000
13	PHYSICS BUILDING	JOHN GRAHAM	1926	464,000
14	GUGGENHEIM HALL	JOHN GRAHAM	1925	534,000
15	JOHNSON HALL	JOHN GRAHAM	1930	454,000
16	BAGLEY HALL	HOWARD-GALLOWAY	1909	200,000
17	ENGINEERING BLDG.	HOWARD-GALLOWAY	1909	84,000
18	FOUNDRY & SHOP	W.M. PLACE	1909	14,000
19	POWER HOUSE	1909	14,000	
20	STORES BUILDING	JOHN GRAHAM	1930	25,000
21	MINES LAB.	DEBB & GOULD	1925	241,000
22	ALDERSON HALL	DEBB & GOULD	1925	257,000
23	FOREST PRODUCTS	DEBB & GOULD	1921	85,000
24	HYDRAULICS LAB	DEBB & GOULD	1920	65,000
25	OCEANOGRAPHIC	JOHN GRAHAM	1922	186,000
26	STADIUM	DEBB & GOULD	1920	492,000
27	ATHLETIC PAVILION	DEBB & GOULD	1920	536,000
28	INFIRMARY			
29	WOMEN'S DORMITORY			
30	WIND TUNNEL			
31	NEW BAGLEY HALL			
32	MENS SWIM POOL			
33	SOCIAL SCIENCE BUILDING			

FUTURE BUILDINGS

- A STUDENT'S UNION
- B MECHANICAL ENGINEERING
- C MEN'S DORMITORIES
- D CIVIL ENGINEERING BLDG.
- E FINE ARTS GROUP
- F BURKE MEMORIAL
- G ADMINISTRATION
- H MUSEUM GROUP
- I ELECTRICAL ENGINEERING
- J PHARMACY BLDG.
- K HOSPITAL GROUP
- L FISHERIES BLDG.
- M SCHOOL OF MEDICINE
- N SCHOOL OF MINES
- O ARMORY
- P VARSITY BOAT CLUB
- Q YACHT CLUB
- R CANOE HOUSE
- S BOAT CLUBS
- T GOLF CLUB
- U GREENHOUSE
- V PLANT PROPAGATION
- W GENERAL ENGINEERING
- X AMPHITHEATER
- Y TENNIS COURTS
- Z CHEMICAL ENGINEERING

TEMPORARY BLDGS.

- 50 ARMORY
- 51 SCHOOL OF FISHERIES
- 52 FACULTY CLUB
- 53 MUSIC BLDG.
- 54 MUSEUM
- 55 CLARK HALL
- 56 LEWIS HALL

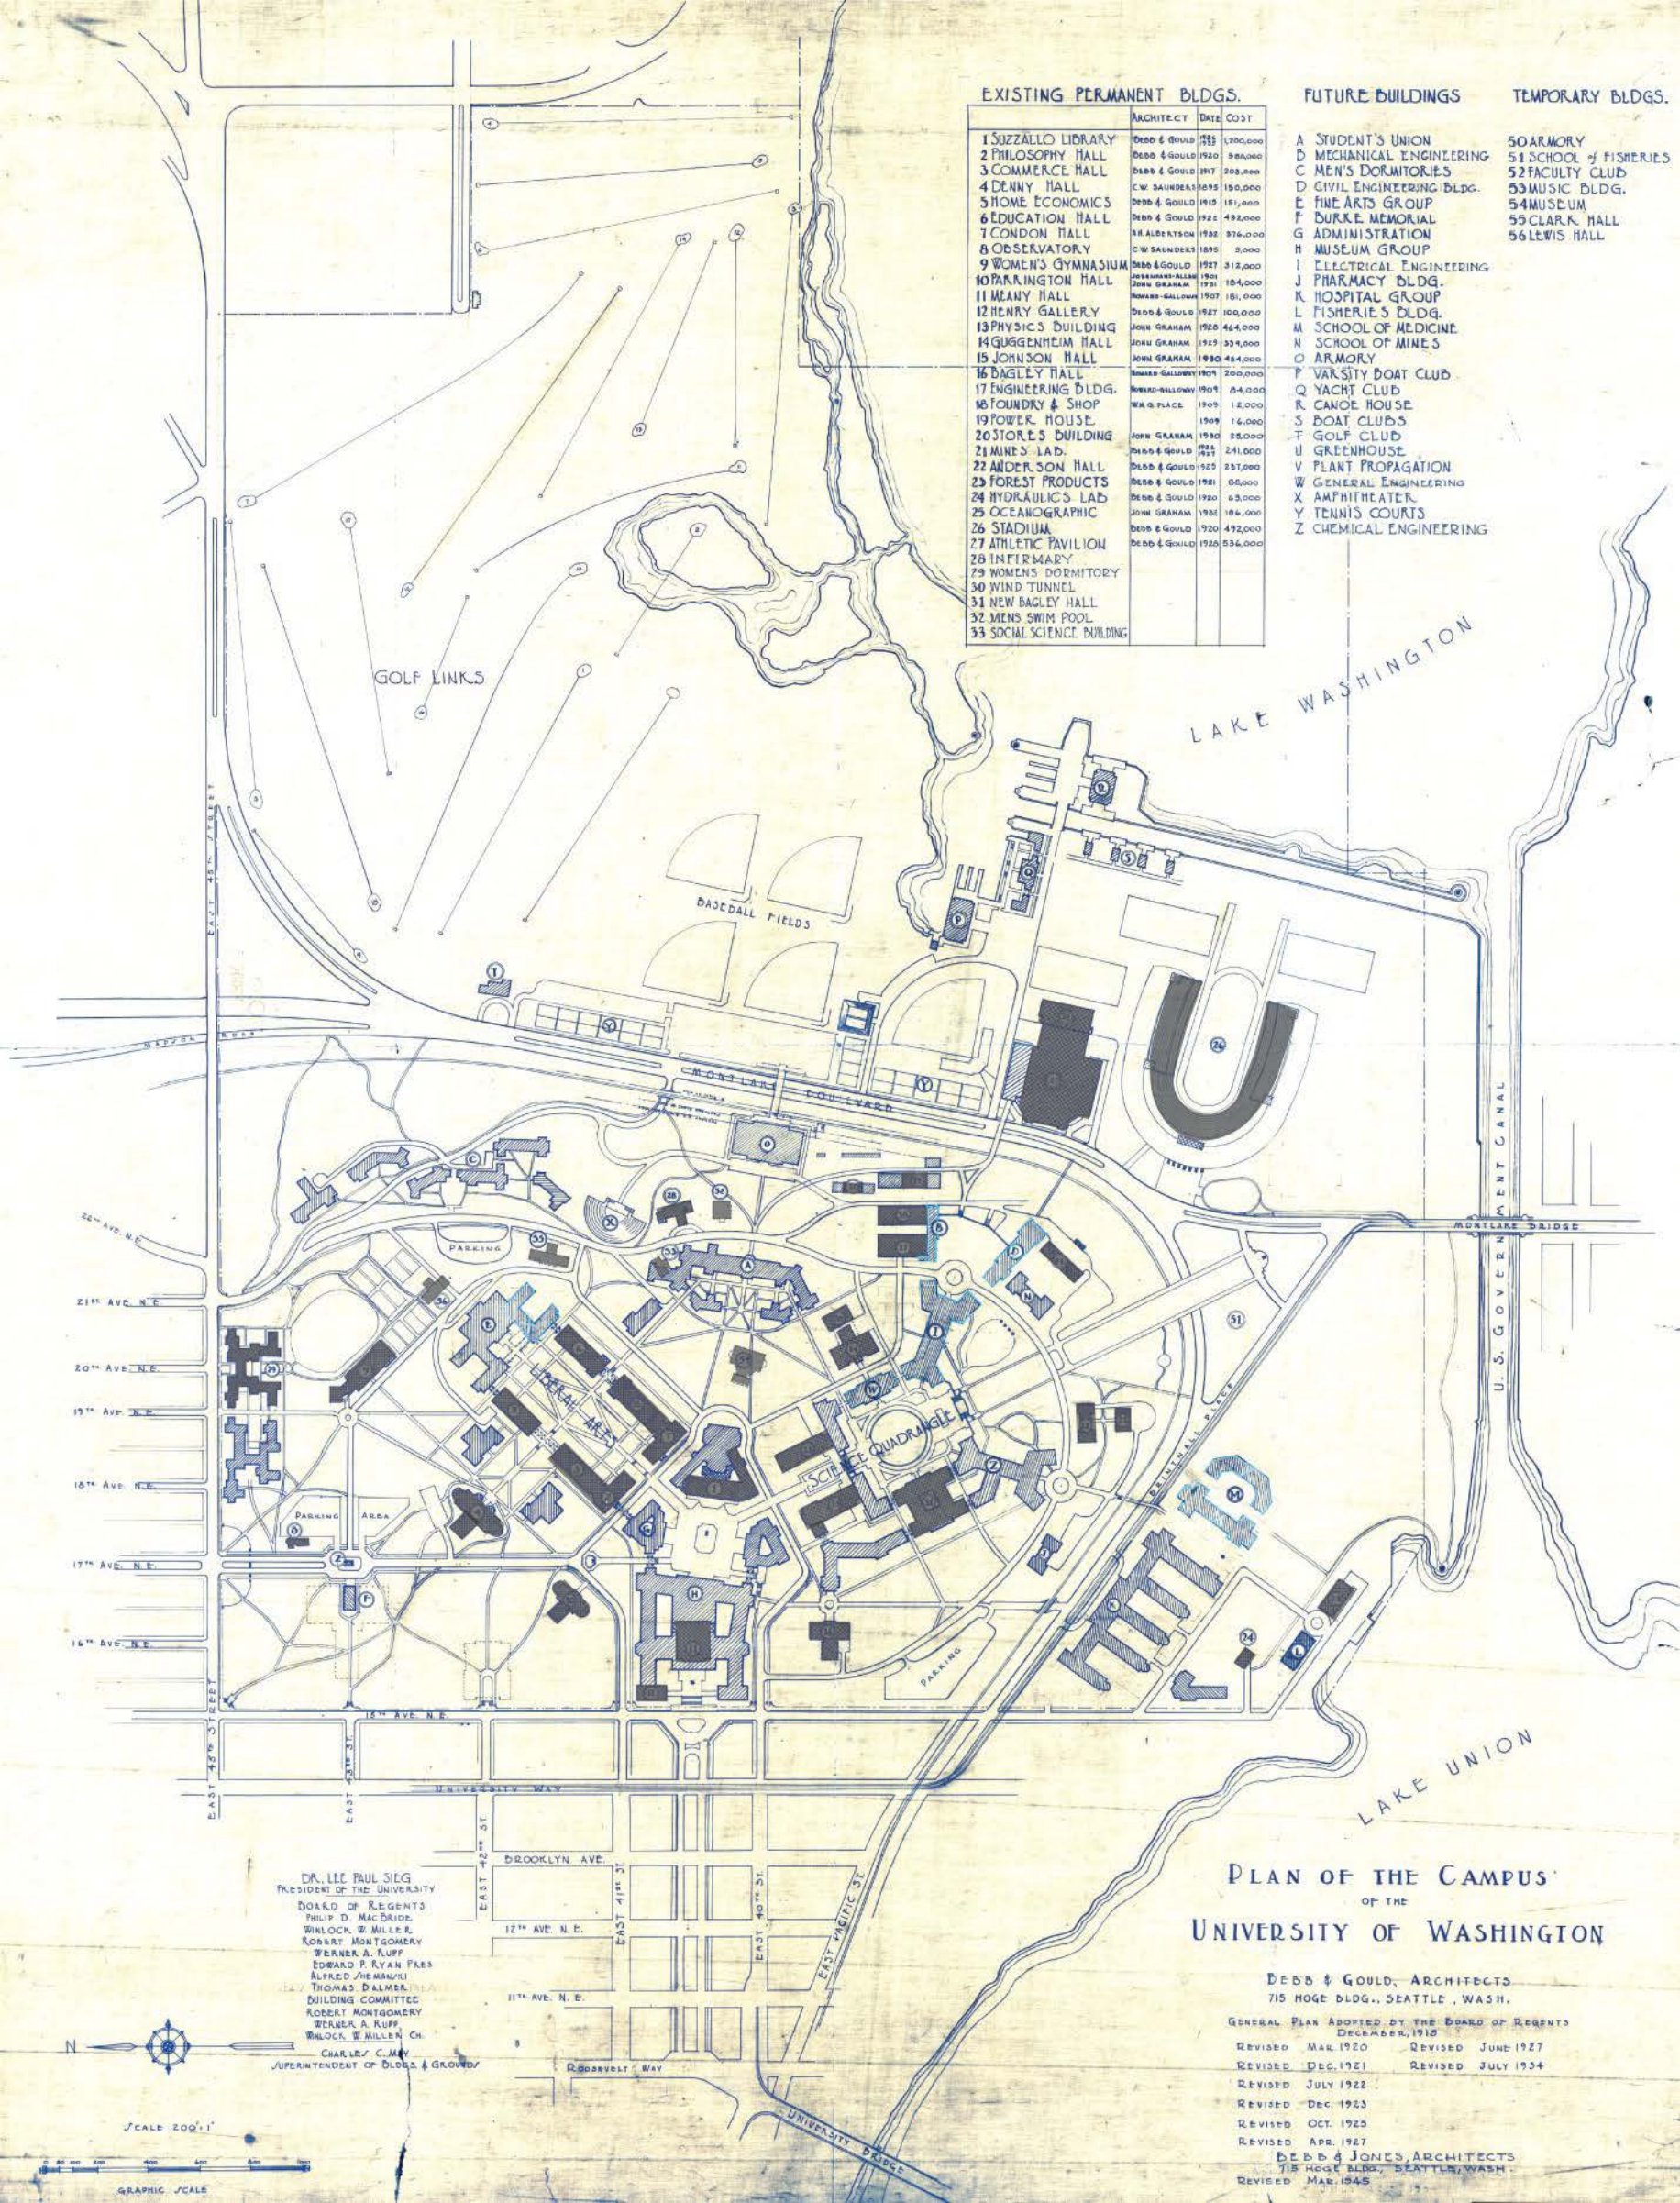

DR. LEE PAUL SIEG
PRESIDENT OF THE UNIVERSITY
BOARD OF REGENTS
PHILIP D. MACBRIDE
WINLOCK & MILLER
ROBERT MONTGOMERY
BERNARD A. RUFF
EDWARD P. RYAN FRES
ALFRED J. HEMANZKI
THOMAS DALMER
BUILDING COMMITTEE
ROBERT MONTGOMERY
BERNARD A. RUFF
WINLOCK & MILLER CH.
CHARLES C. MAY
SUPERINTENDENT OF BLDGS. & GROUNDS

PLAN OF THE CAMPUS
OF THE
UNIVERSITY OF WASHINGTON

DEBB & GOULD, ARCHITECTS
715 HOGE BLDG., SEATTLE, WASH.
GENERAL PLAN ADOPTED BY THE BOARD OF REGENTS
DECEMBER, 1910
REVISED MAR. 1920 REVISED JUNE 1927
REVISED DEC. 1921 REVISED JULY 1934
REVISED JULY 1922
REVISED DEC. 1923
REVISED OCT. 1925
REVISED APR. 1927
DEBB & JONES, ARCHITECTS
715 HOGE BLDG., SEATTLE, WASH.
REVISED MAR. 1945



SCALE 200' = 1"

